



For Lease

7,500 Sq. Ft. Fenced Yard

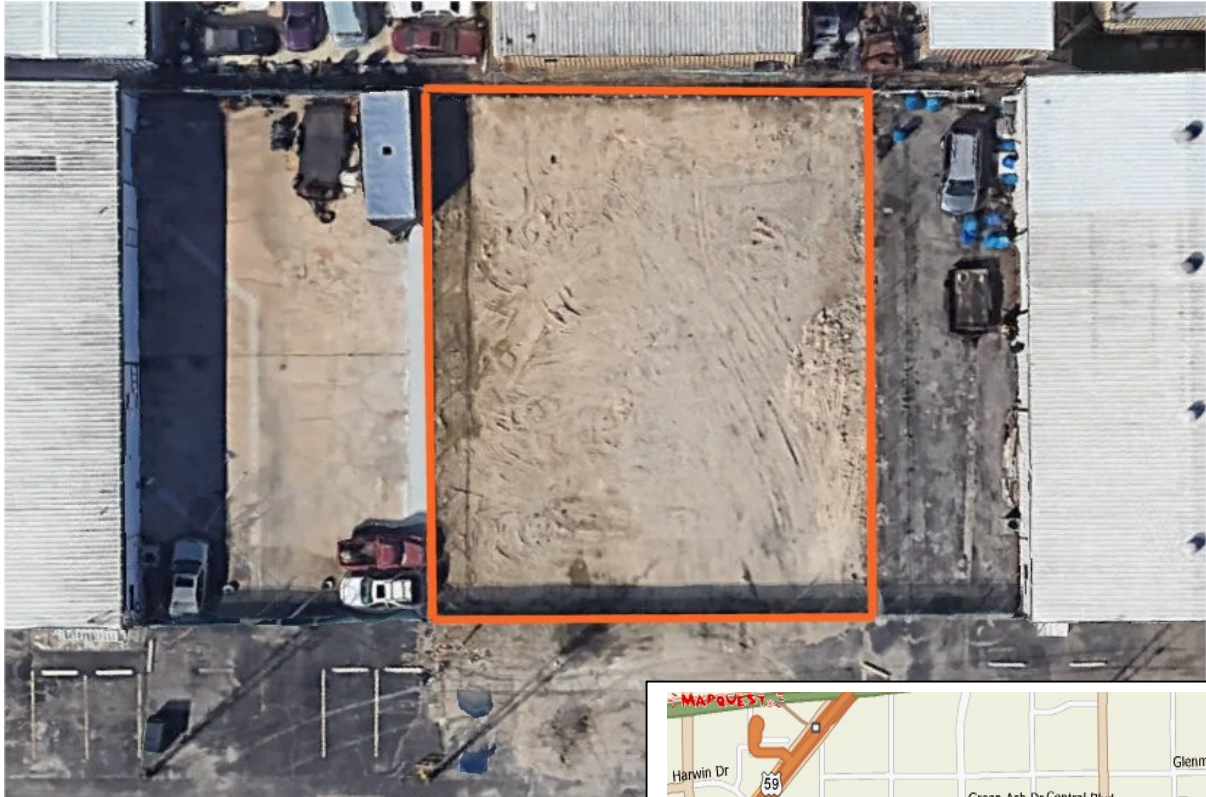

5716 Clarewood
Houston, Texas

- Key Map: **531F**
- Square Feet: **7,500 sq. ft. fenced yard**

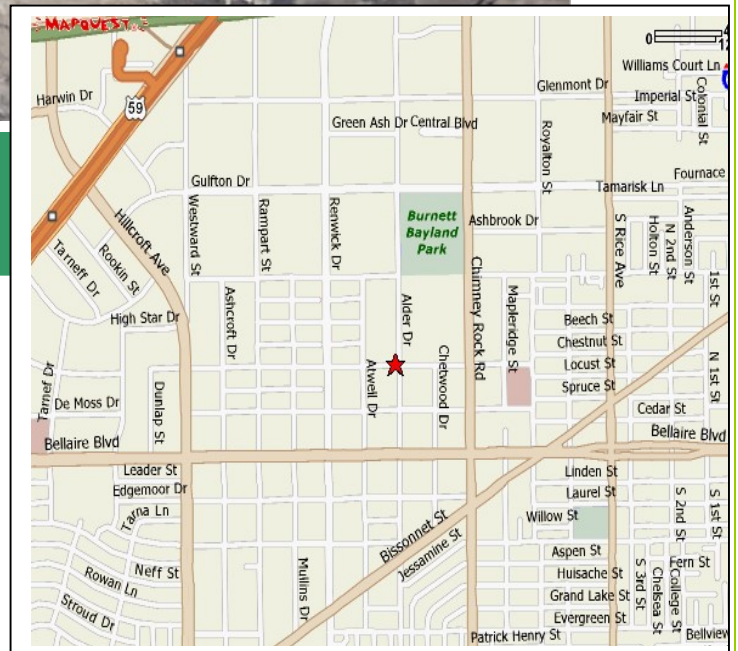

Great location in SW
Houston with easy access
to HWY 59, the 610 Loop
and the Galleria area


Samuel L. Bryant Investments
Office Warehouse for Lease

**FOR ADDITIONAL INFORMATION OR TO
SCHEDULE A TOUR, PLEASE CONTACT:**

Jeremy Bryant or Ken Keschinger
info@slbinvestments.com
713-660-6000

7700 Renwick Drive, Suite 8-B, Houston, TX 77081

713-660-6000

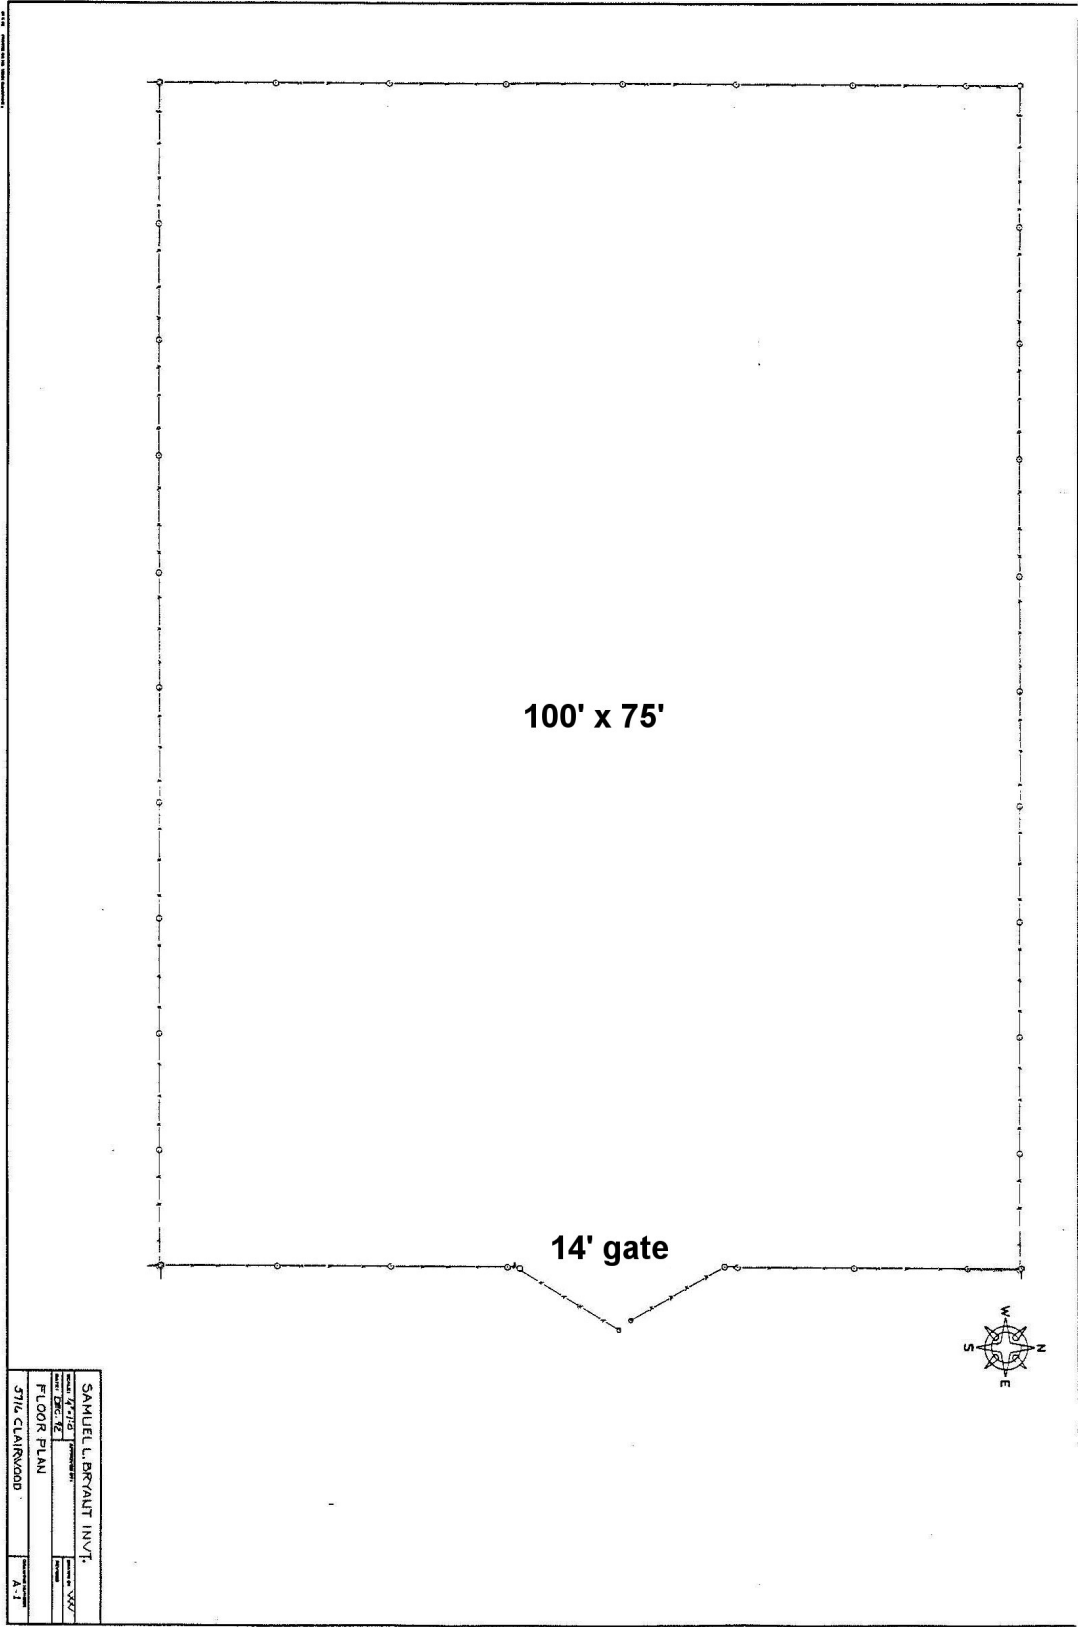

100' x 75'

14' gate



SAMUEL L. BRYANT INVT.	
Project No. 10000000000000000000	Scale: 1/8" = 1'-0"
Date: 10/1/00	Sheet No. 000
FLOOR PLAN	
3710 CLAIRWOOD	
A-1	